

BLANK FIXTURE PLAN

BASEMENT FLOOR - SCALE: 1/8" = 1'-0"


NOTE :

Contractor must verify and check all jobs dimensions, drawings, details, and specifications on site and report any errors, omissions and discrepancies to skydome designs before proceeding with design criteria package.

All ideas, designs, arrangements, drawings and specifications featured herein are the exclusive property of skydome designs. and were created, evolved and developed for use on, and in connection with the specified project. None of such ideas, designs, arrangements or plans shall be used by or disclosed to any person, firm or corporation for any purpose whatsoever without the written permission of skydome designs.

NOTE :

All Dimensions shown on these drawings are approximate. contractor to verify all dimensions on site prior to construction & report any discrepancies to "skydome designs".

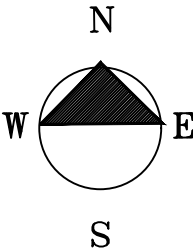

	GEN. REVISIONS	---	---
REV	DESCRIPTION	BY	xx-xx-xx
FIRST ISSUE : 16-10-2024			


CLIENTS INFO :

GERIATRIC CARE HOSPITAL
VEPERY

SCALE	: NTS
JOB NO	: 250747
DRAWN BY	: DATE
APPROVED BY	: DATE



BASEMENT PLAN
AGC-B-5-BLANK FIXTURE PLAN

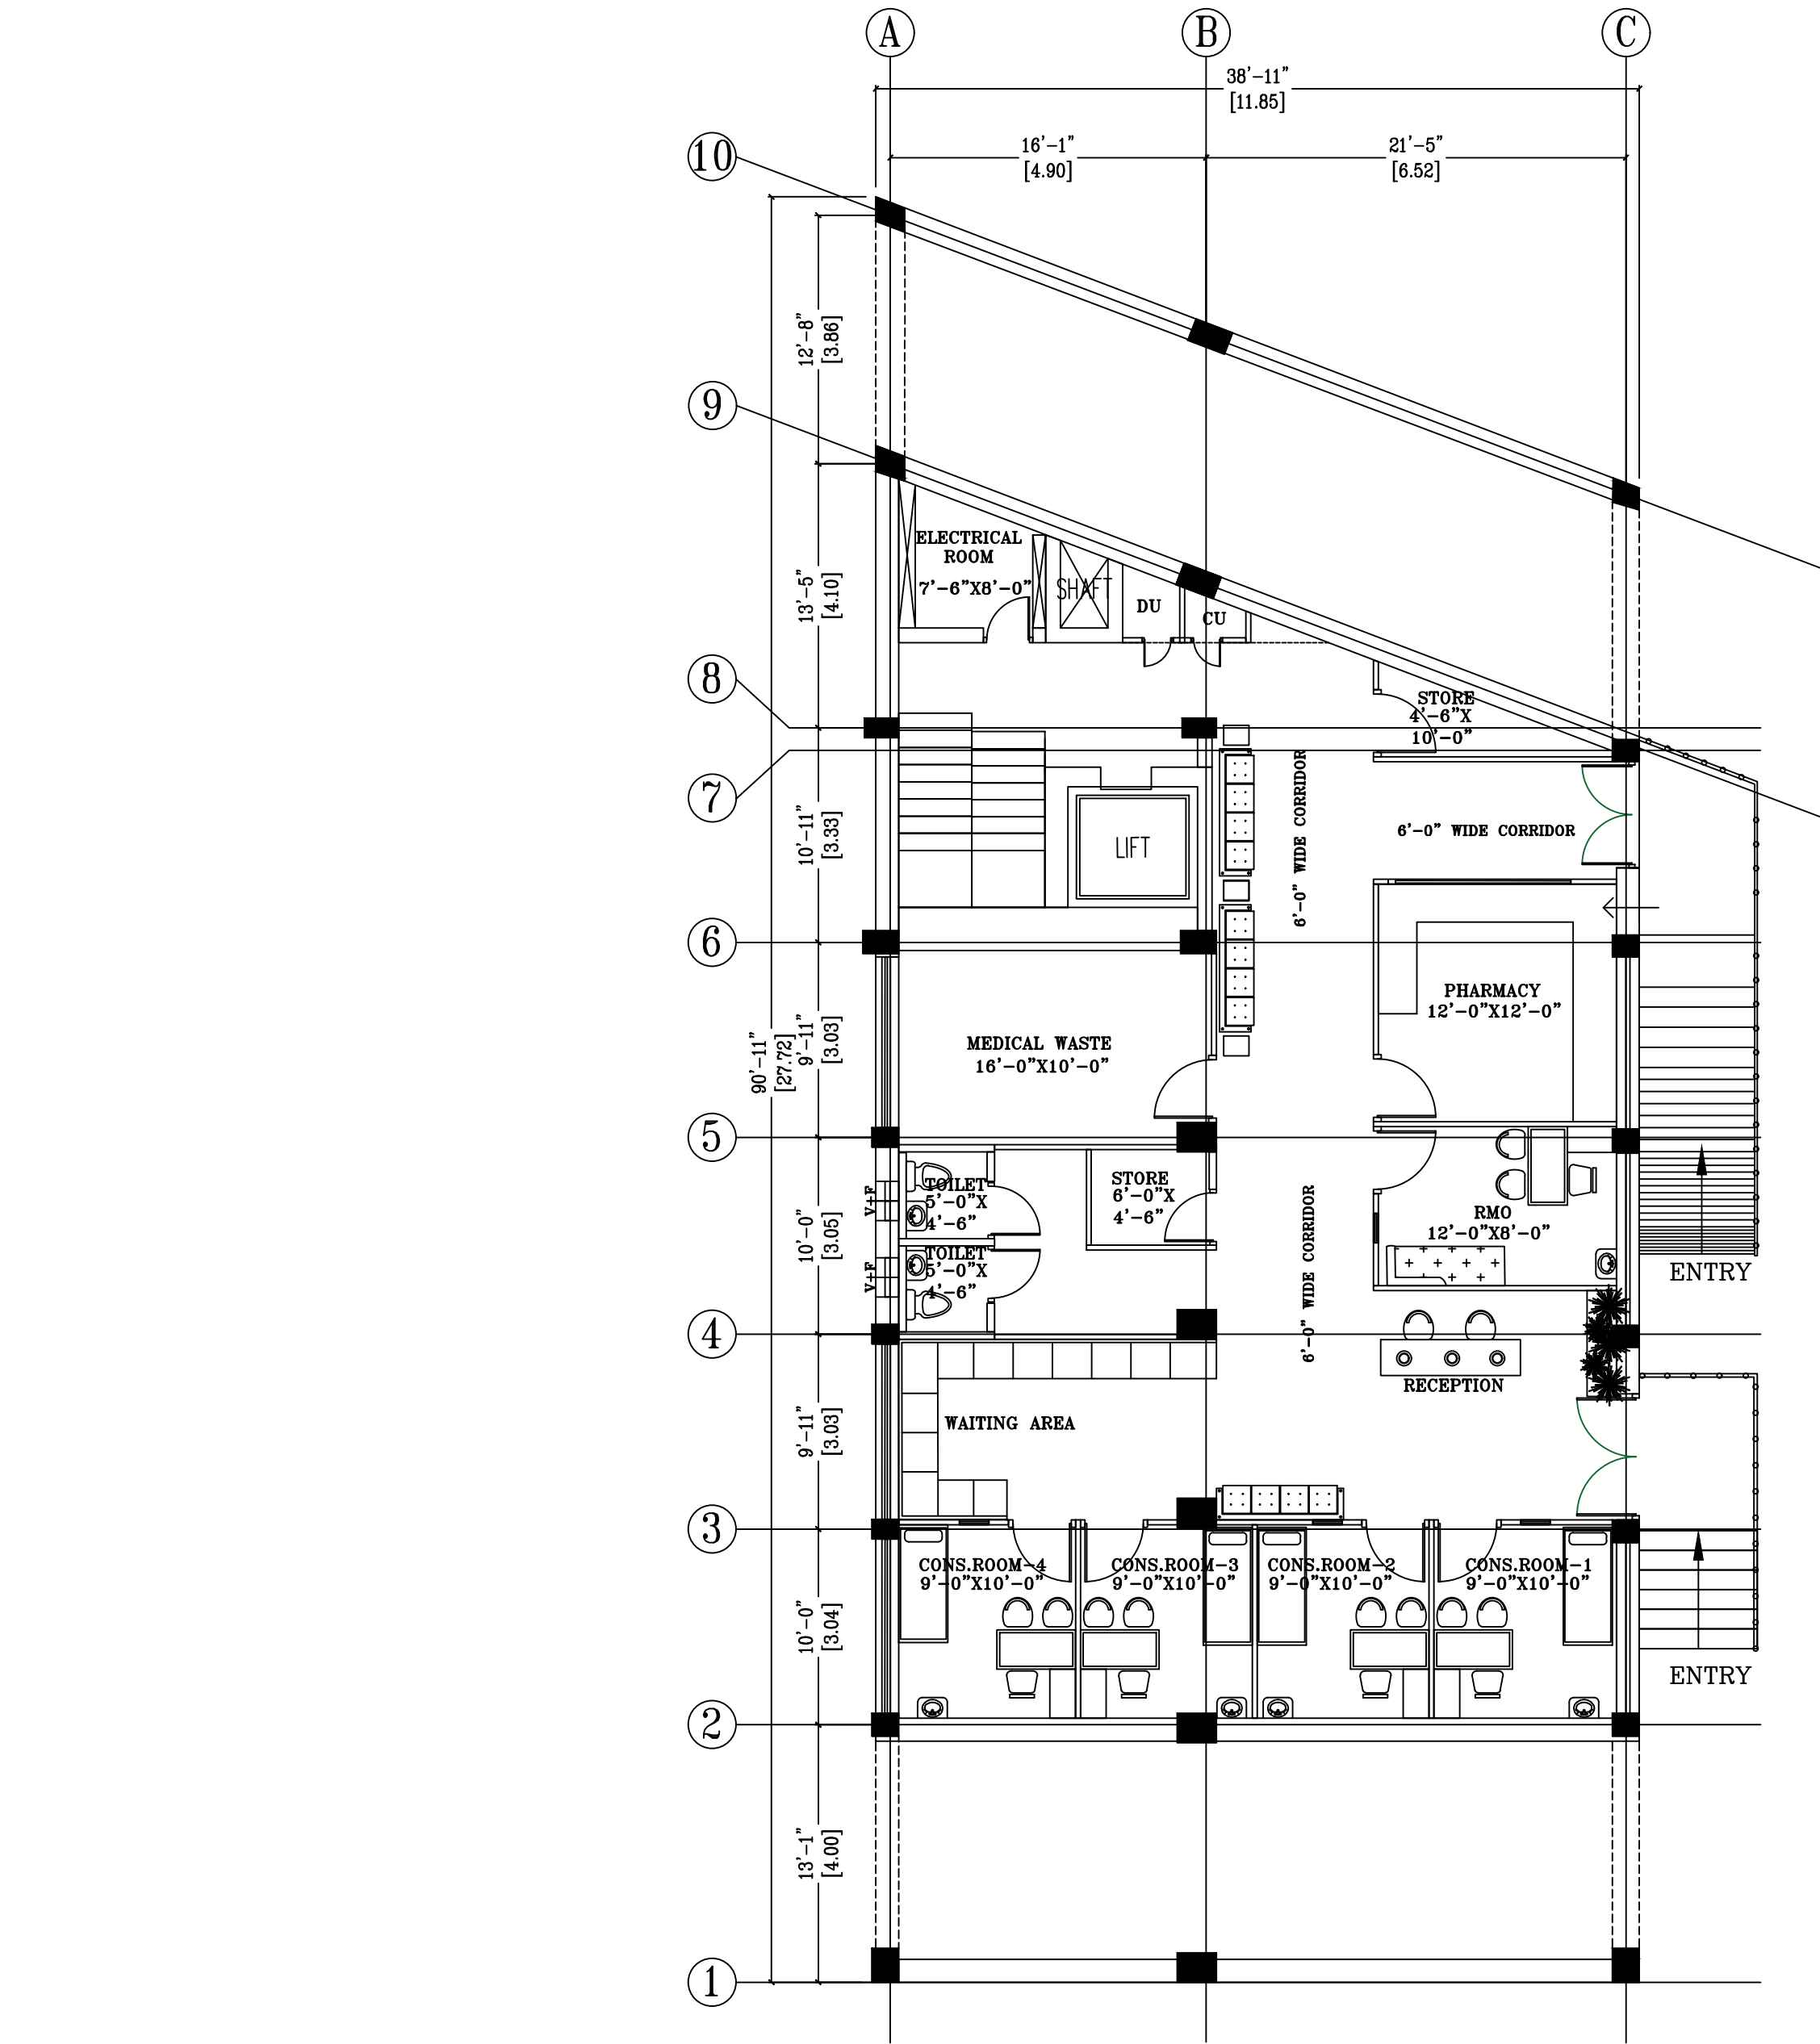

BLANK FIXTURE PLAN
GROUND FLOOR - SCALE: 1/8" = 1'-0"


NOTE :

Contractor must verify and check all jobs dimensions, drawings, details, and specifications on site and report any errors, omissions and discrepancies to skydome designs before proceeding with design criteria package.

All ideas, designs, arrangements, drawings and specifications featured herein are the exclusive property of skydome designs. and were created, evolved and developed for use on, and in connection with the specified project. None of such ideas, designs, arrangements or plans shall be used by or disclosed to any person, firm or corporation for any purpose whatsoever without the written permission of skydome designs.


NOTE :

All Dimensions shown on these drawings are approximate. contractor to verify all dimensions on site prior to construction & report any discrepancies to "skydome designs".

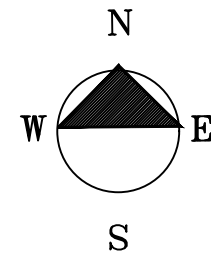

	GEN. REVISIONS	---	---
REV	DESCRIPTION	BY	xx-xx-xx
FIRST ISSUE : 16-10-2024			
CLIENTS INFO :			
GERIATRIC CARE HOSPITAL VEPERY			
SCALE : NTS			
JOB NO : 250747			
DRAWN BY	:	DATE	
APPROVED BY	:	DATE	



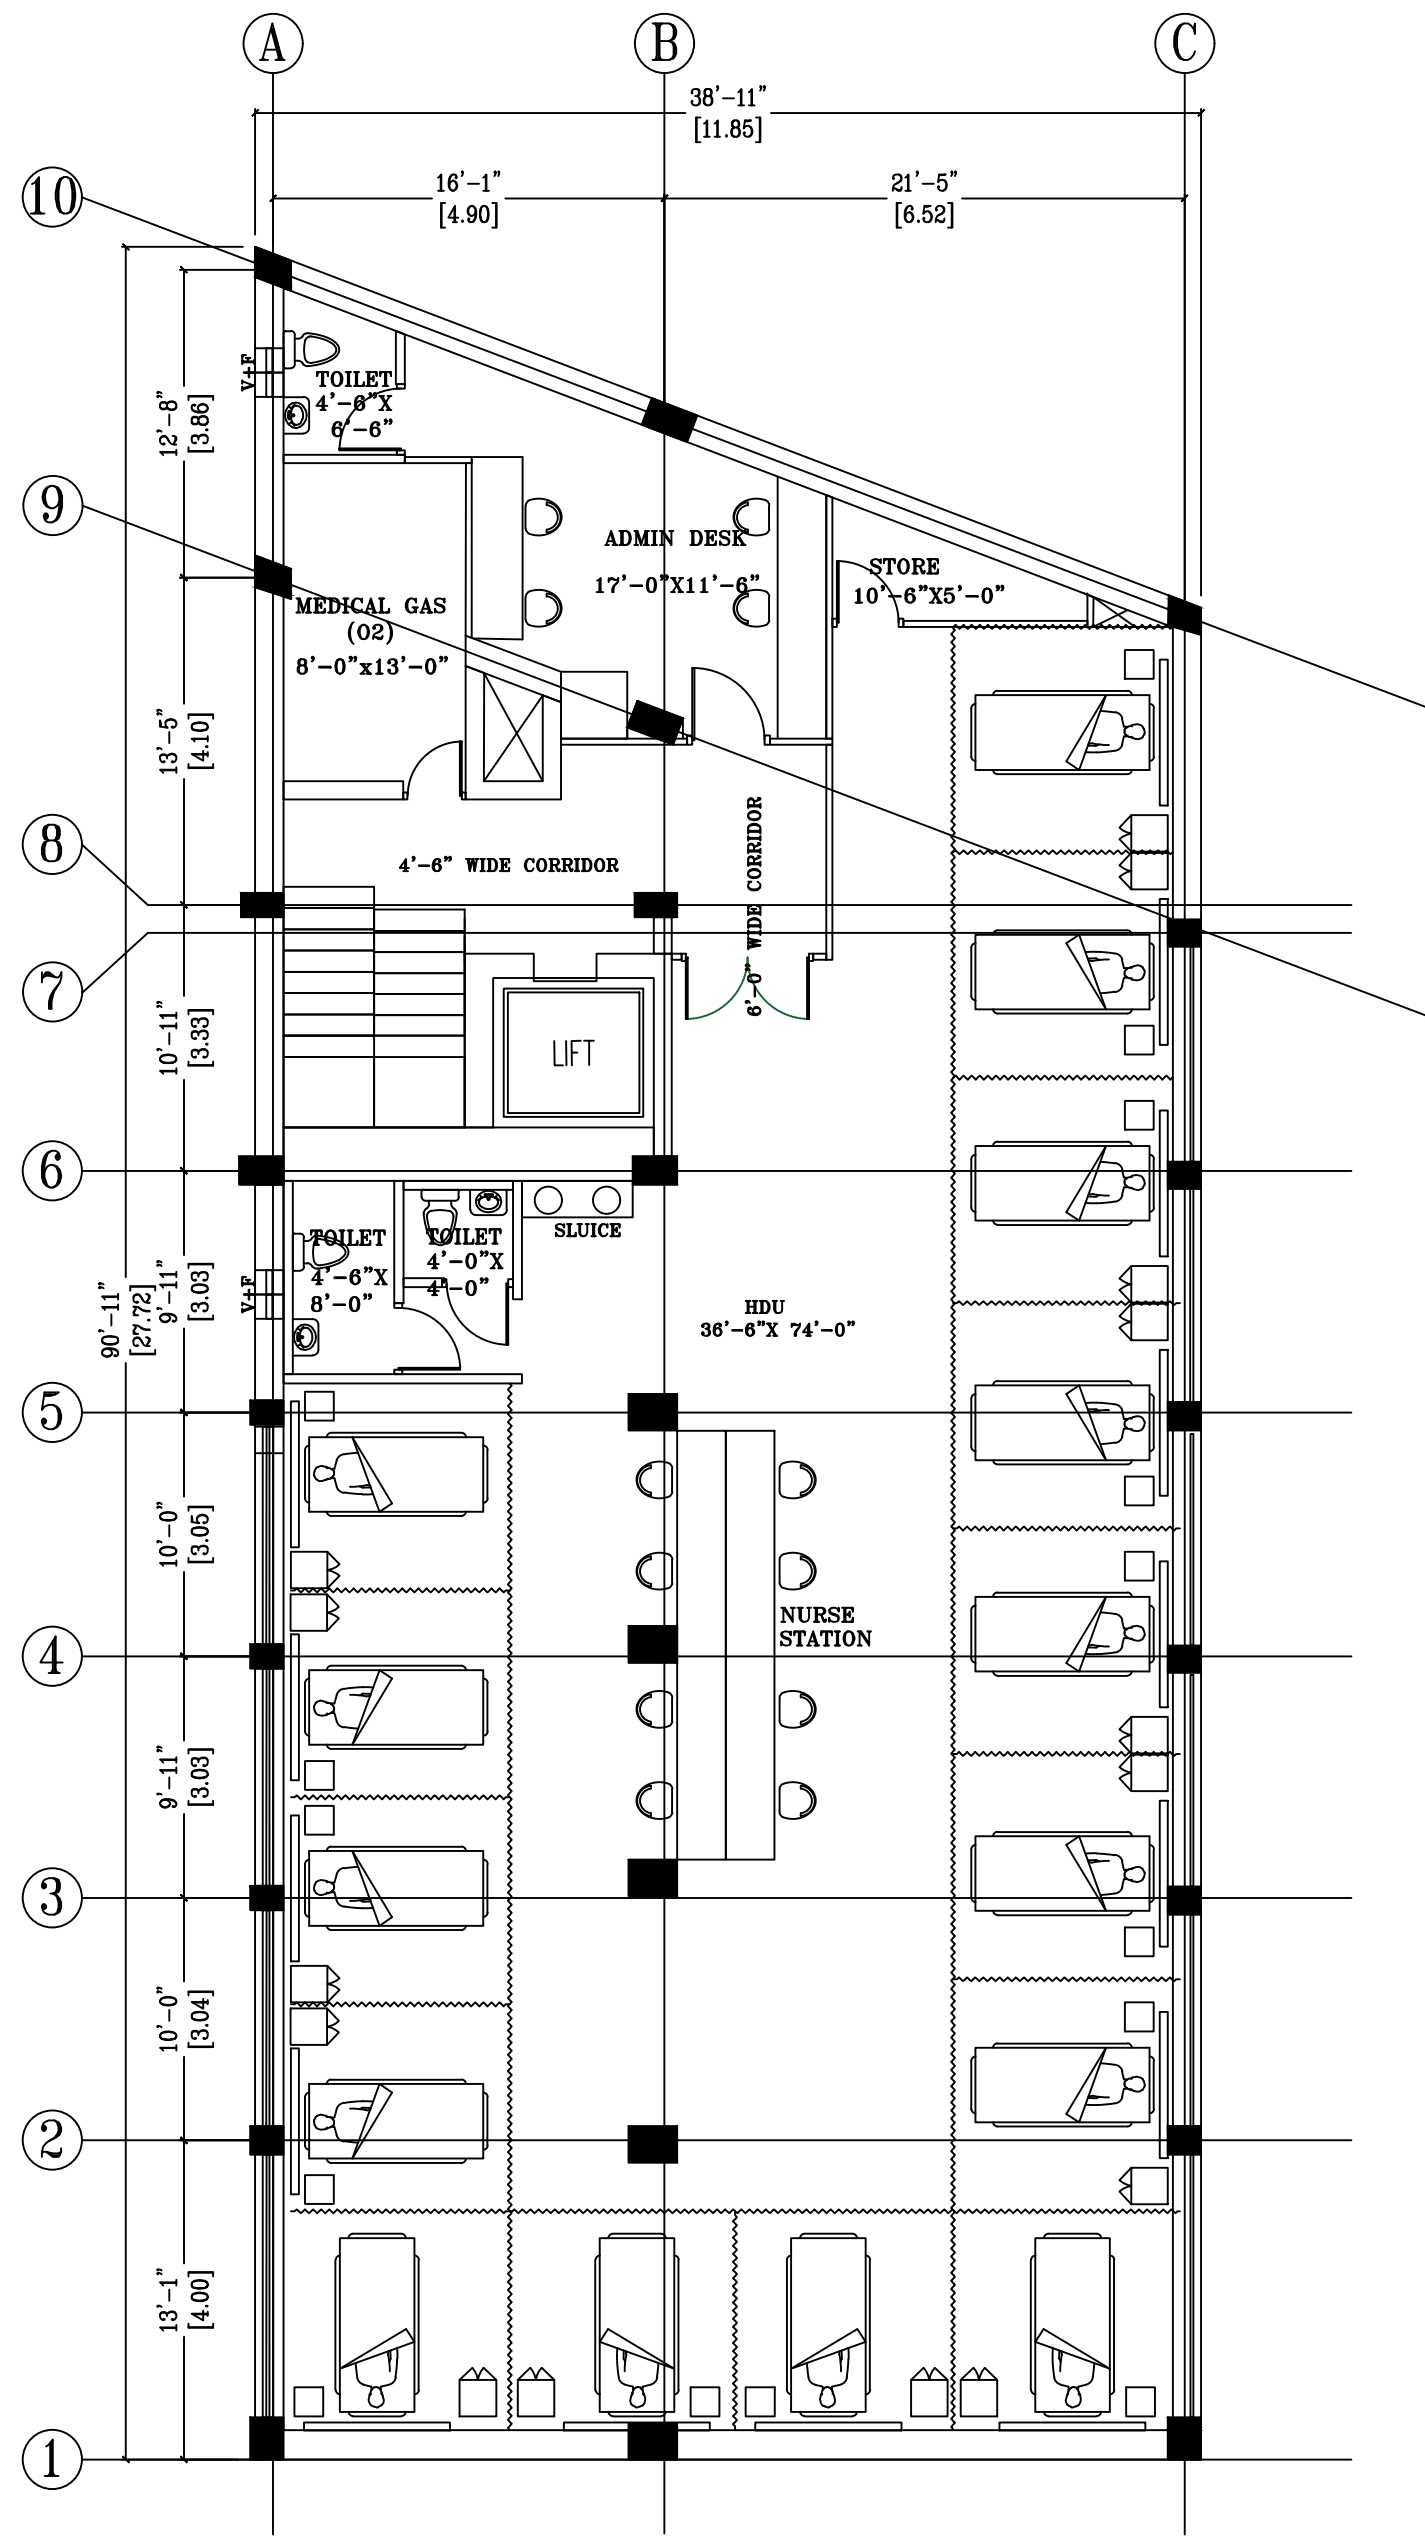

BLANK FIXTURE PLAN
FIRST FLOOR - SCALE: 1/8" = 1'-0"


NOTE :

Contractor must verify and check all jobs dimensions, drawings, details, and specifications on site and report any errors, omissions and discrepancies to skydome designs before proceeding with design criteria package.

All ideas, designs, arrangements, drawings and specifications featured herein are the exclusive property of skydome designs. and were created, evolved and developed for use on, and in connection with the specified project. None of such ideas, designs, arrangements or plans shall be used by or disclosed to any person, firm or corporation for any purpose whatsoever without the written permission of skydome designs.


NOTE :

All Dimensions shown on these drawings are approximate. contractor to verify all dimensions on site prior to construction & report any discrepancies to "skydome designs".

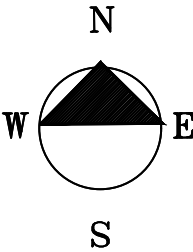

	GEN. REVISIONS	---	---
REV	DESCRIPTION	BY	xx-xx-xx
FIRST ISSUE : 16-10-2024			
CLIENTS INFO :			
GERIATRIC CARE HOSPITAL VEPERY			
SCALE : NTS			
JOB NO : 250747			
DRAWN BY :		DATE	
APPROVED BY :		DATE	




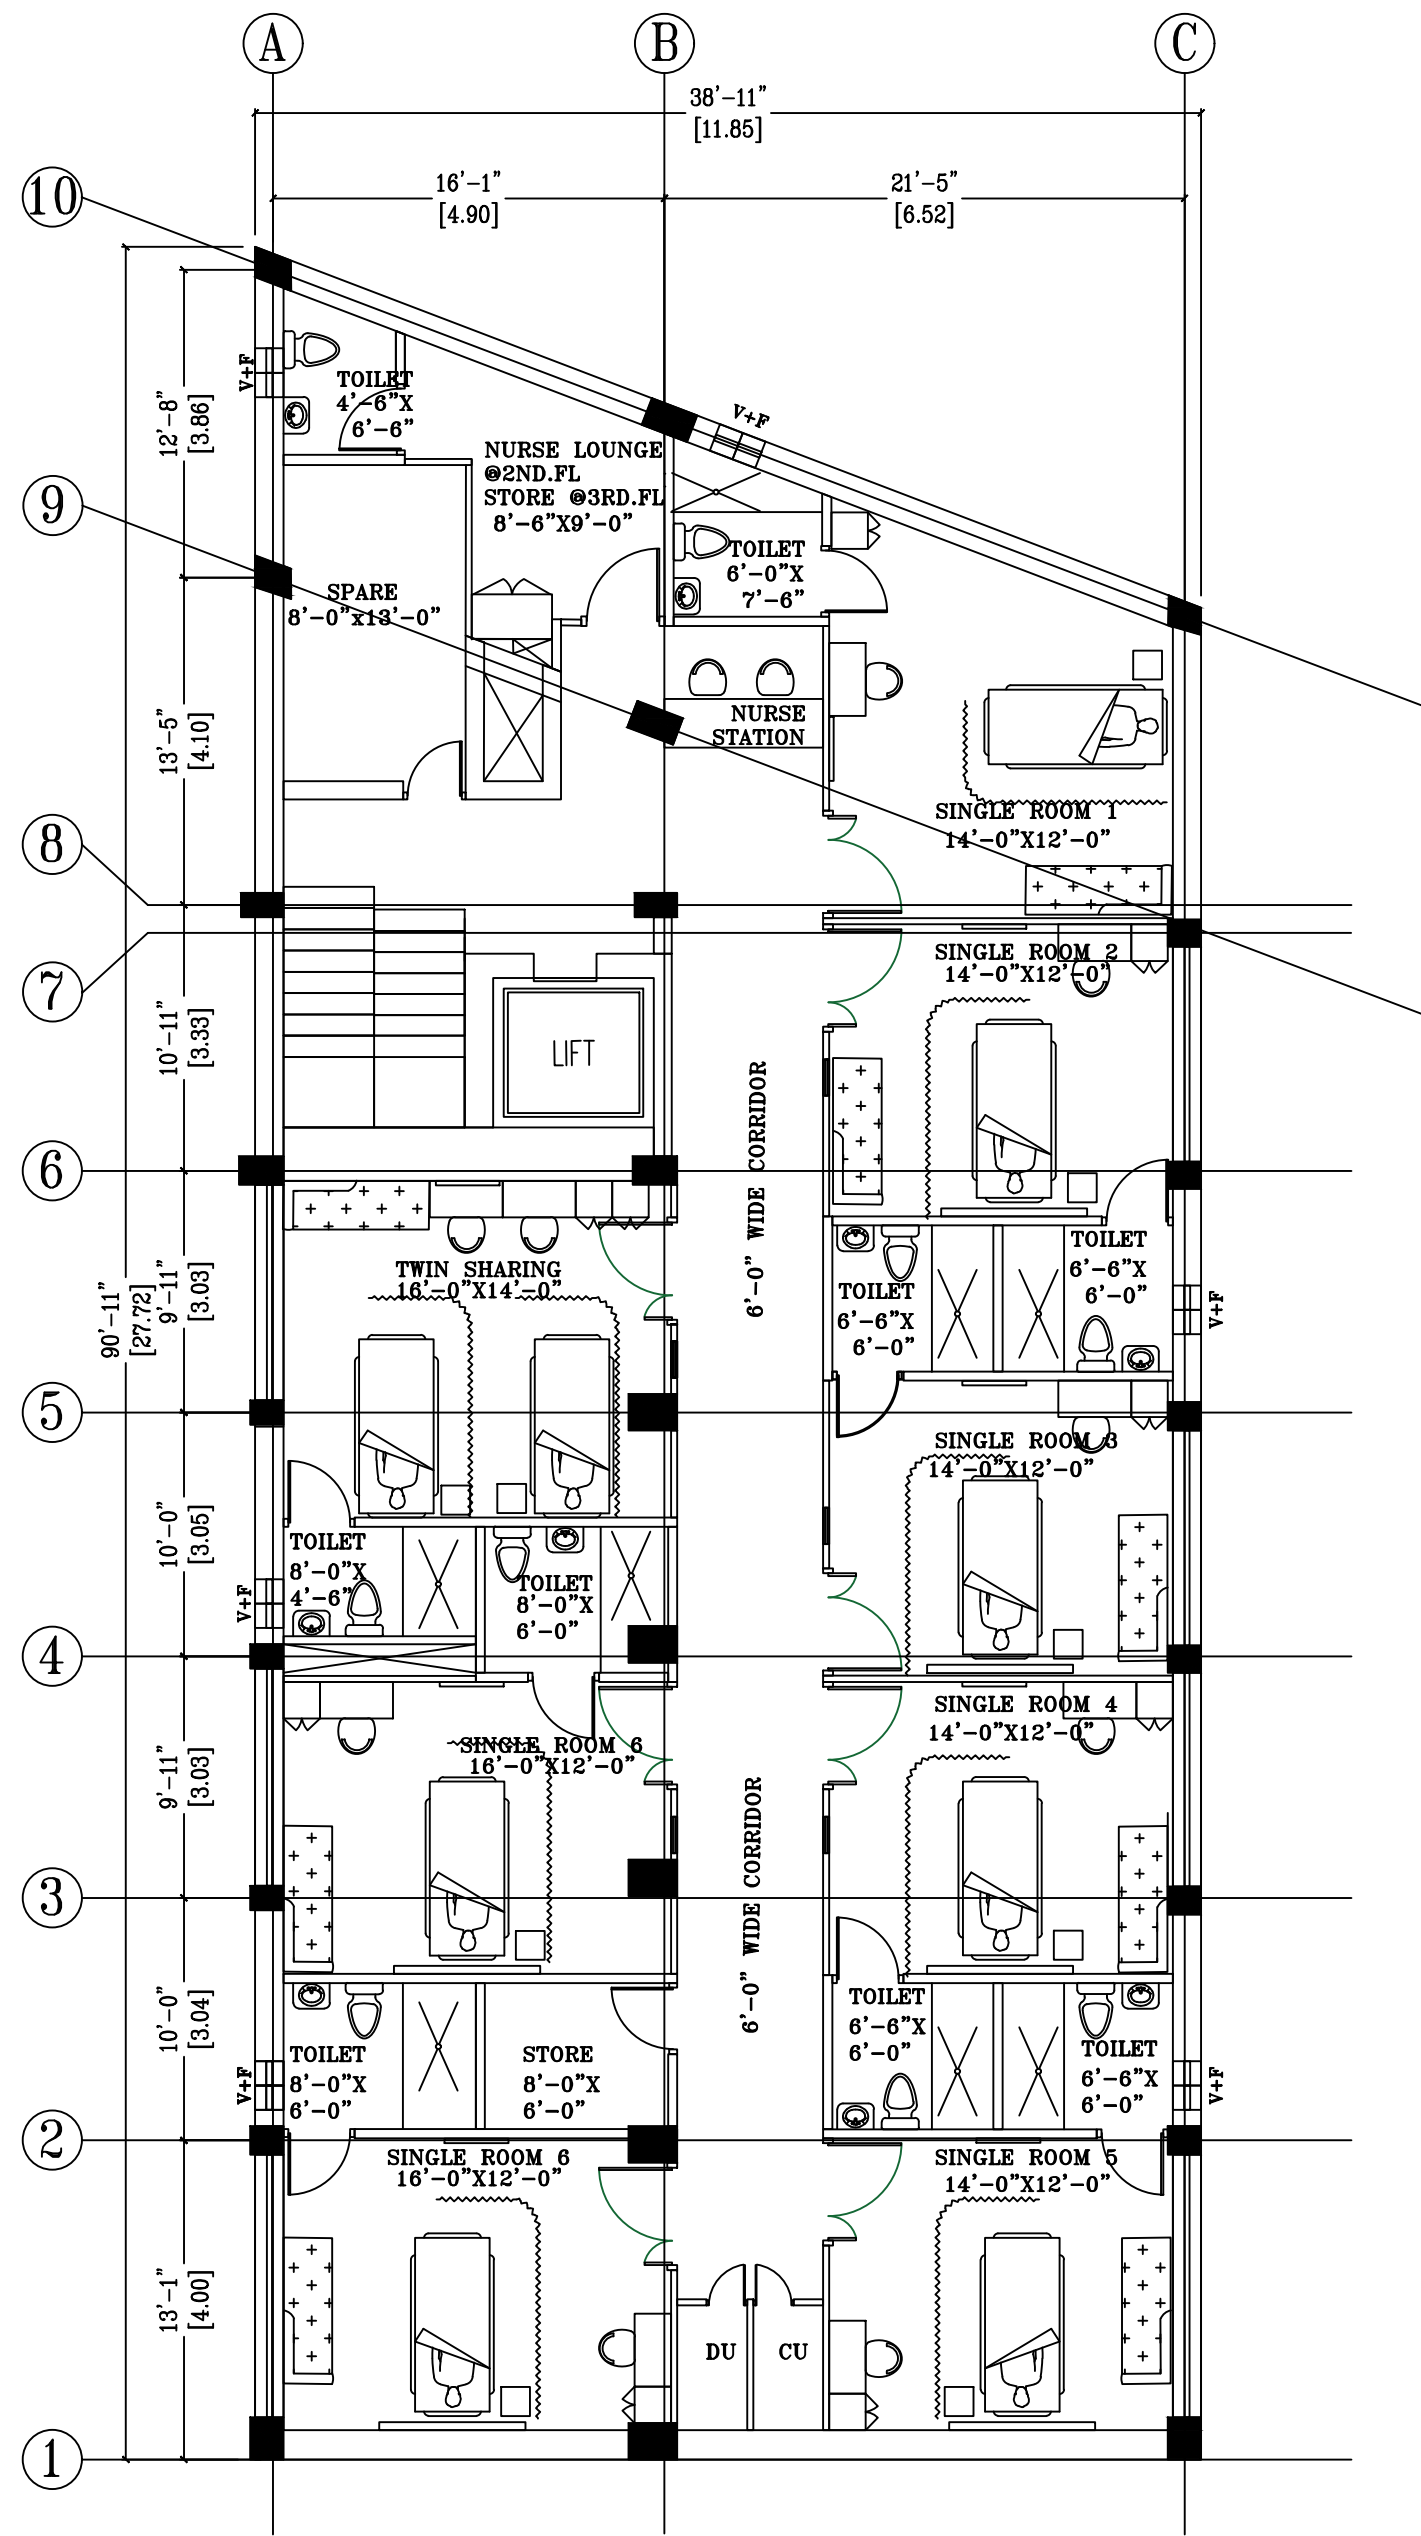

BLANK FIXTURE PLAN
SECOND & THIRD FLOOR - SCALE: 1/8" = 1'-0"


NOTE :
Contractor must verify and check all jobs dimensions, drawings, details, and specifications on site and report any errors, omissions and discrepancies to skydome designs before proceeding with design criteria package.
All ideas, designs, arrangements, drawings and specifications featured herein are the exclusive property of skydome designs. and were created, evolved and developed for use on, and in connection with the specified project. None of such ideas, designs, arrangements or plans shall be used by or disclosed to any person, firm or corporation for any purpose whatsoever without the written permission of skydome designs.

NOTE :
All Dimensions shown on these drawings are approximate. contractor to verify all dimensions on site prior to construction & report any discrepancies to "skydome designs".

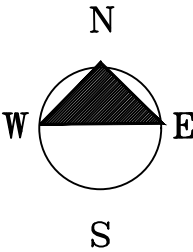

	GEN. REVISIONS	---	---
REV	DESCRIPTION	BY	xx-xx-xx
FIRST ISSUE : 16-10-2024			
CLIENTS INFO :			
GERIATRIC CARE HOSPITAL VEPERY			
SCALE : NTS			
JOB NO : 250747			
DRAWN BY :		DATE	
APPROVED BY :		DATE	




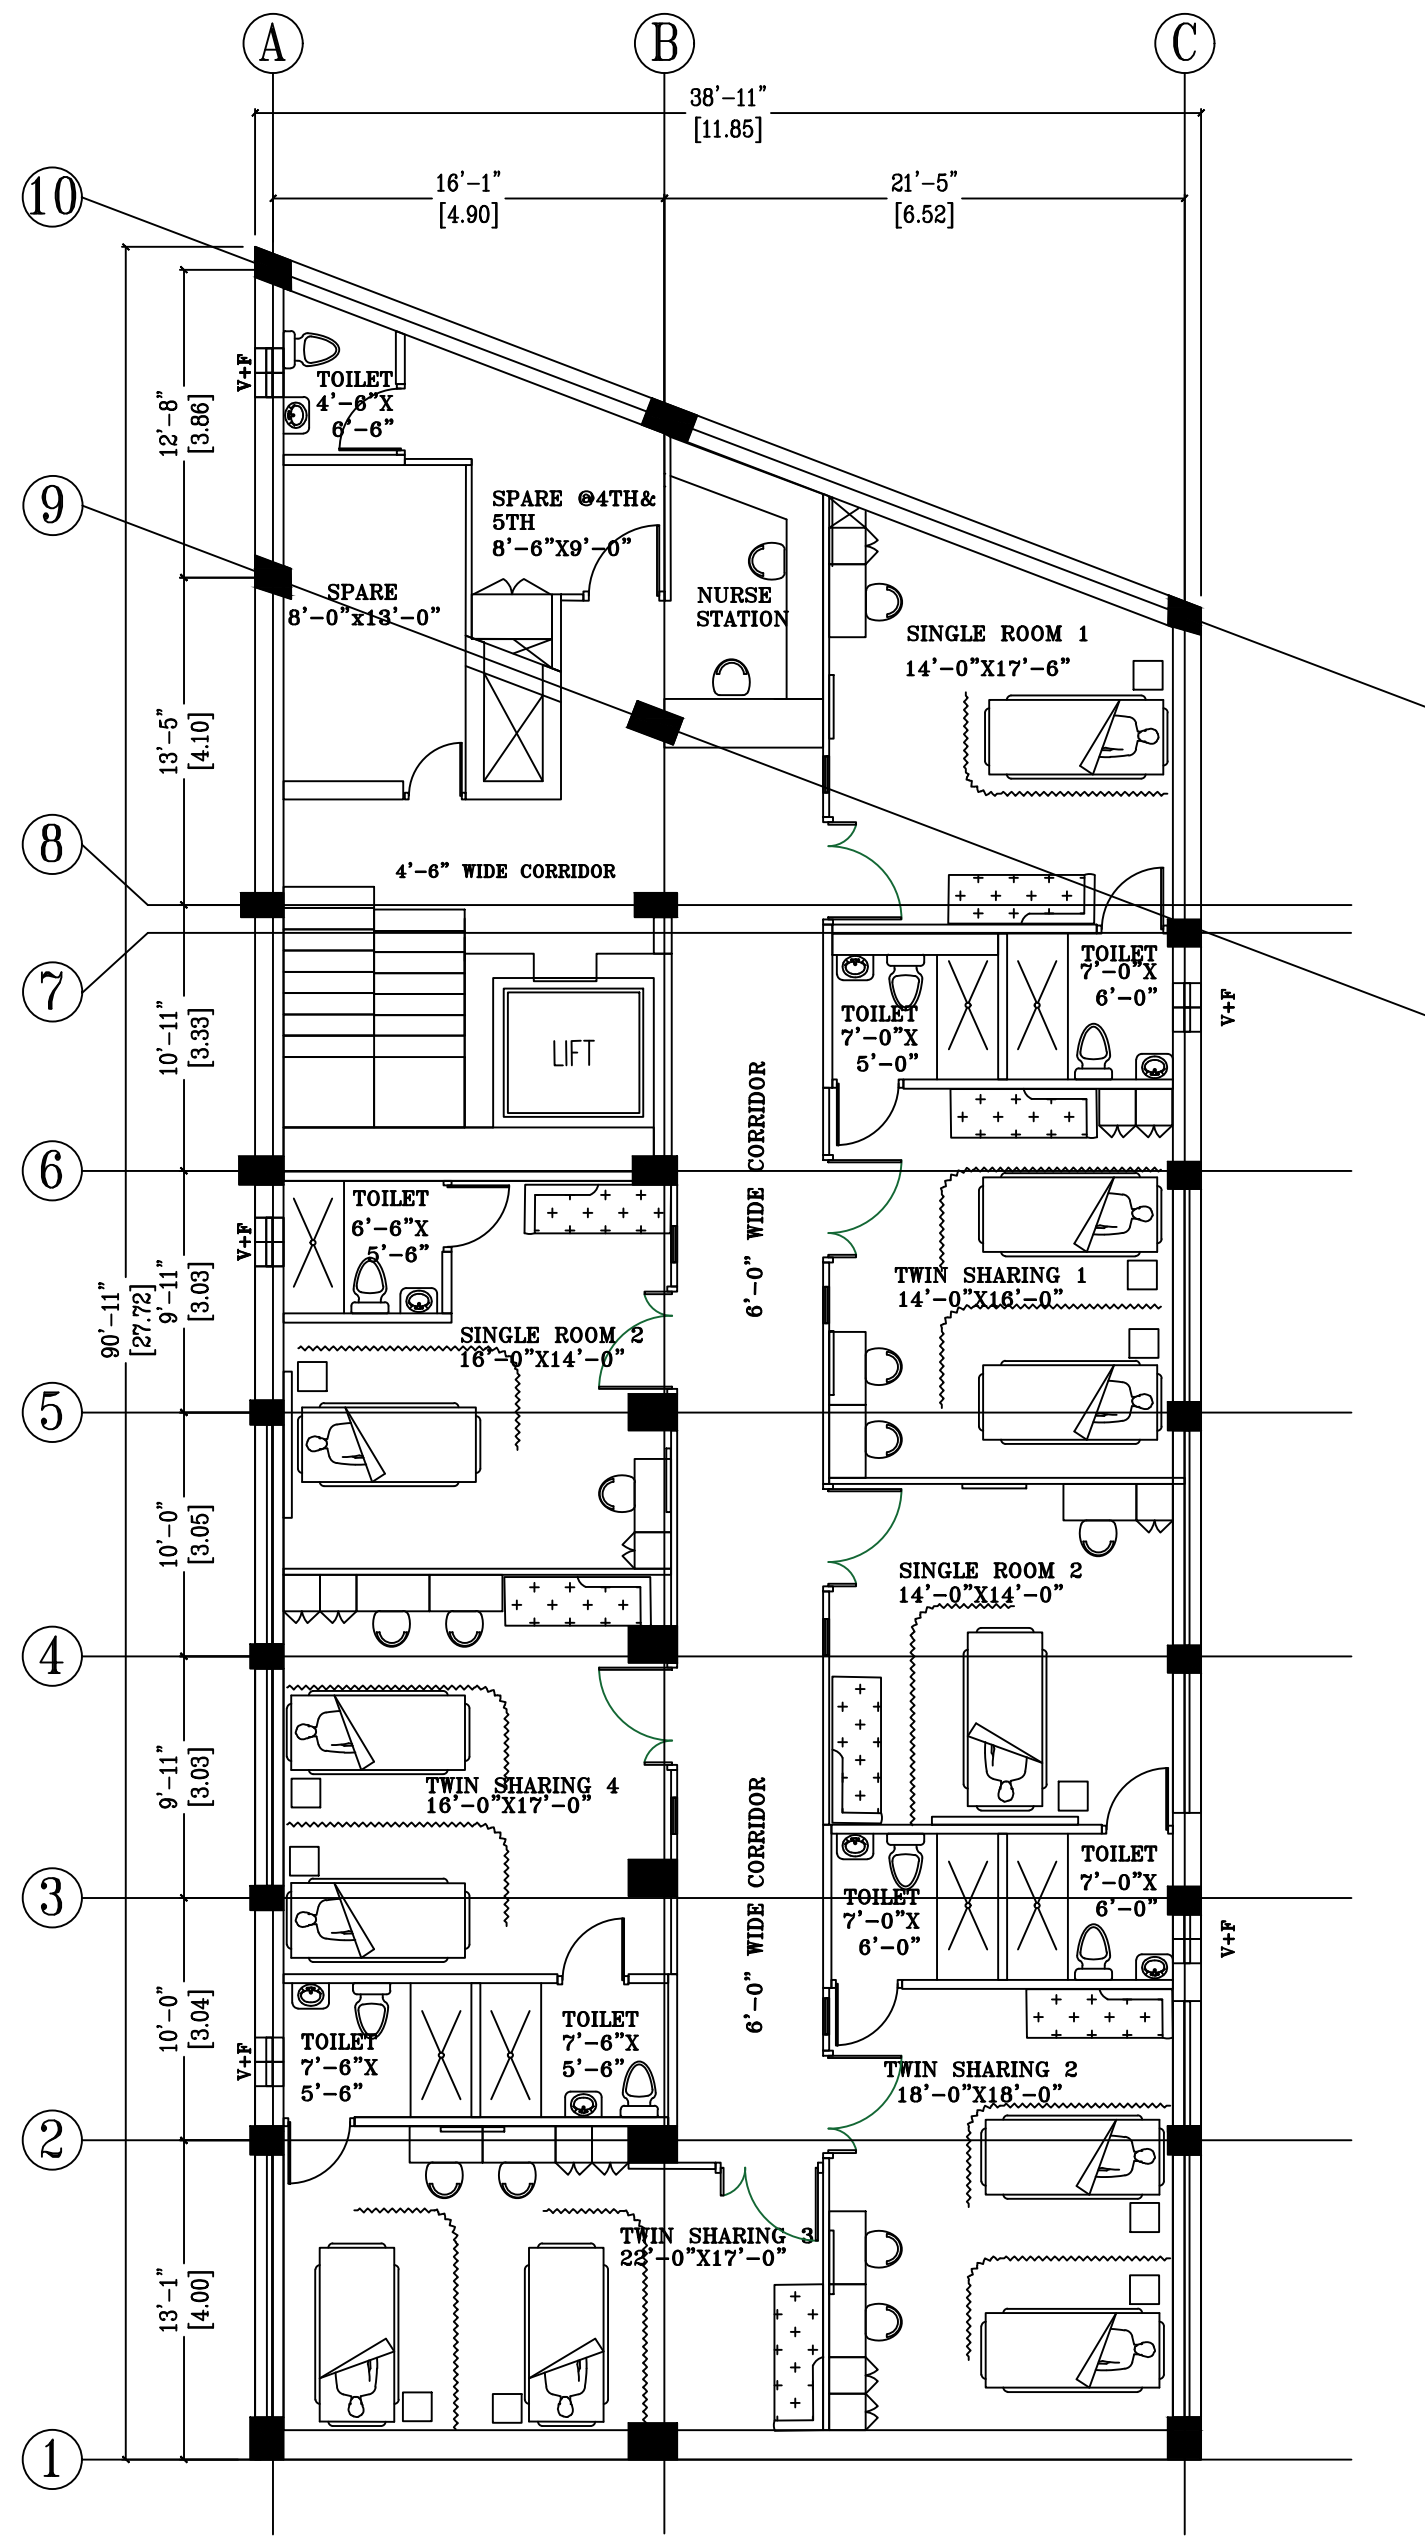

BLANK FIXTURE PLAN
FOURTH & FIFTH FLOOR - SCALE: 1/8" = 1'-0"

NOTE :
Contractor must verify and check all jobs dimensions, drawings, details, and specifications on site and report any errors, omissions and discrepancies to skydome designs before proceeding with design criteria package.
All ideas, designs, arrangements, drawings and specifications featured herein are the exclusive property of skydome designs. and were created, evolved and developed for use on, and in connection with the specified project. None of such ideas, designs, arrangements or plans shall be used by or disclosed to any person, firm or corporation for any purpose whatsoever without the written permission of skydome designs.

NOTE :
All Dimensions shown on these drawings are approximate. contractor to verify all dimensions on site prior to construction & report any discrepancies to "skydome designs".

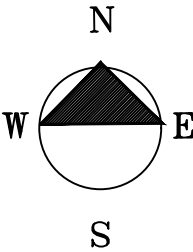


	GEN. REVISIONS	---	---
REV	DESCRIPTION	BY	xx-xx-xx
FIRST ISSUE : 16-10-2024			

CLIENTS INFO :
GERIATRIC CARE HOSPITAL
VEPERY

SCALE	: NTS
JOB NO	: 250747
DRAWN BY	: DATE
APPROVED BY	: DATE



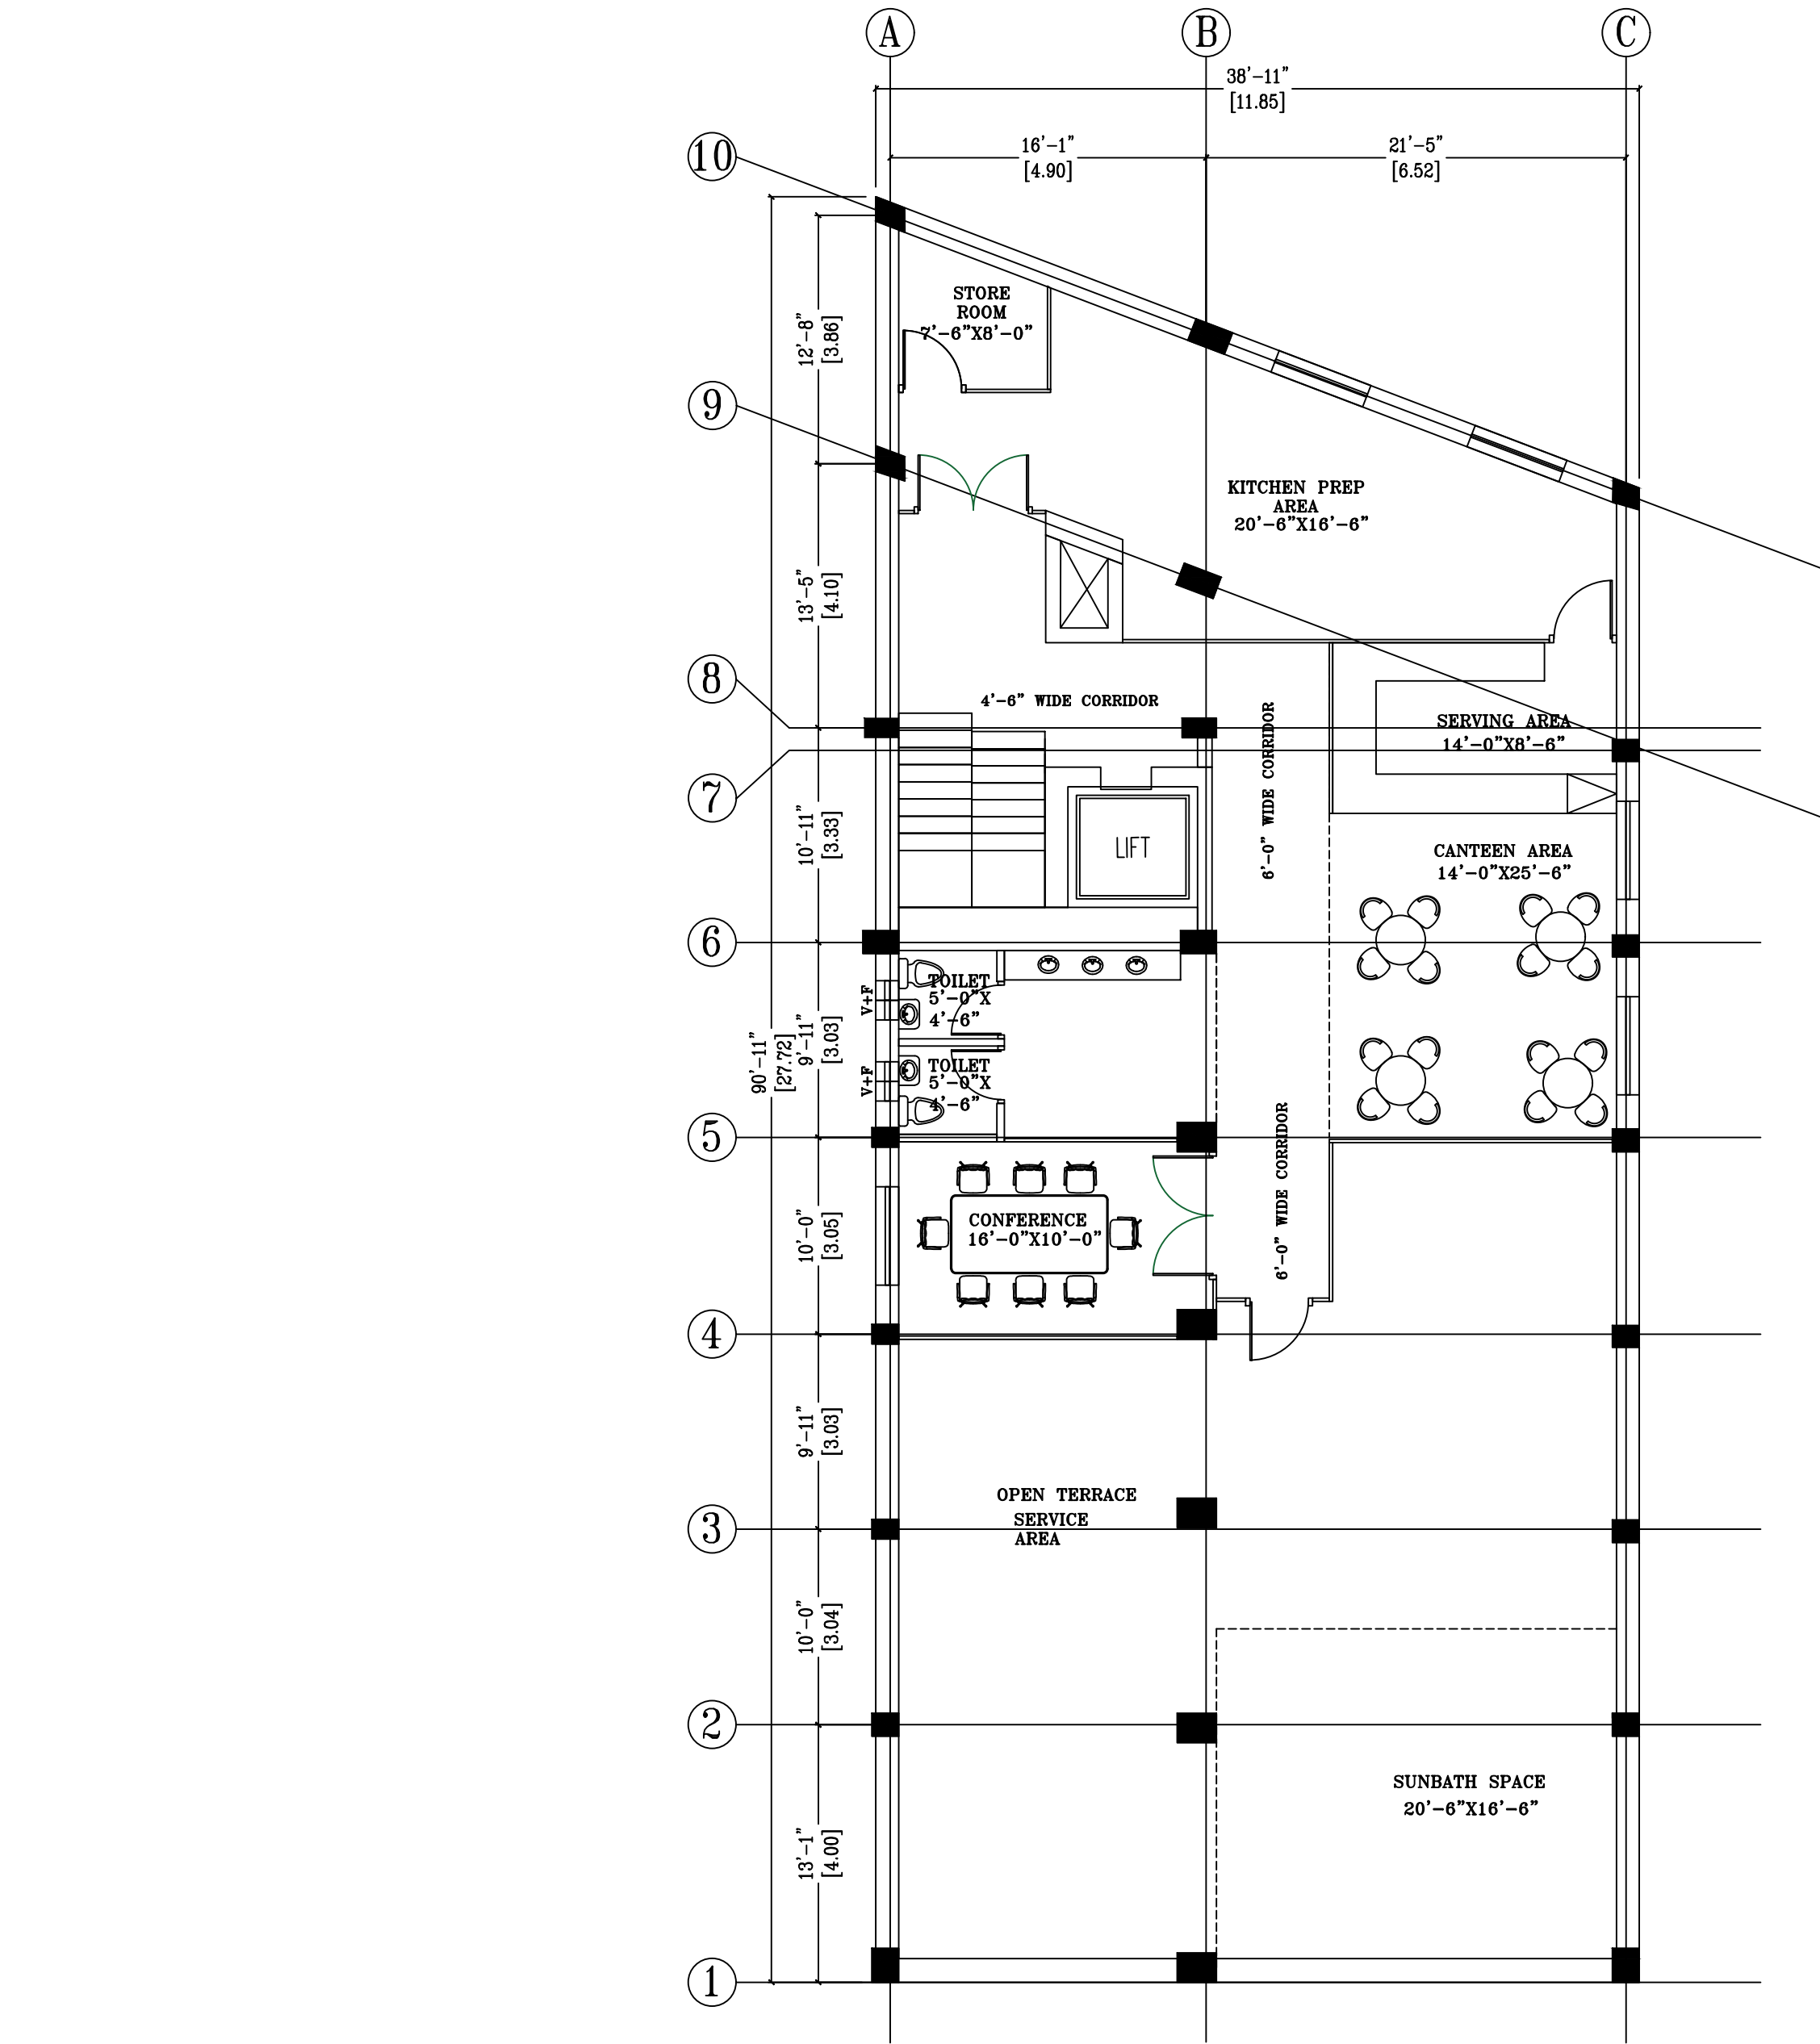

BLANK FIXTURE PLAN
TERRACE FLOOR - SCALE: 1/8" = 1'-0"


NOTE :

Contractor must verify and check all jobs dimensions, drawings, details, and specifications on site and report any errors, omissions and discrepancies to skydome designs before proceeding with design criteria package.

All ideas, designs, arrangements, drawings and specifications featured herein are the exclusive property of skydome designs. and were created, evolved and developed for use on, and in connection with the specified project. None of such ideas, designs, arrangements or plans shall be used by or disclosed to any person, firm or corporation for any purpose whatsoever without the written permission of skydome designs.

NOTE :

All Dimensions shown on these drawings are approximate. contractor to verify all dimensions on site prior to construction & report any discrepancies to "skydome designs".

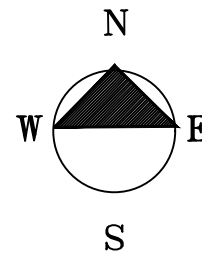

	GEN. REVISIONS	---	---
REV	DESCRIPTION	BY	xx-xx-xx
FIRST ISSUE : 16-10-2024			
CLIENTS INFO :			
GERIATRIC CARE HOSPITAL VEPERY			
SCALE : NTS			
JOB NO : 250747			
DRAWN BY :		DATE	
APPROVED BY :		DATE	
<div><div></div><div>SKYDOME</div><div>CHENNAI, INDIA. DESIGNS</div><div>Phone : (044) 26266441 26266442</div></div>			
TERRACE FLOOR PLAN			
AGC-4-5-BLANK FIXTURE PLAN			